


QUARRY 5		
OWNER	PROPERTY	LEGEND
Reay Hecker Cell: 082 055 5313	Portion 46 of the farm Boekenhoutskloofdrift 286 JR	QUARRY AREA PROPOSED AREA TO BE UTILISED
		19.9 ha

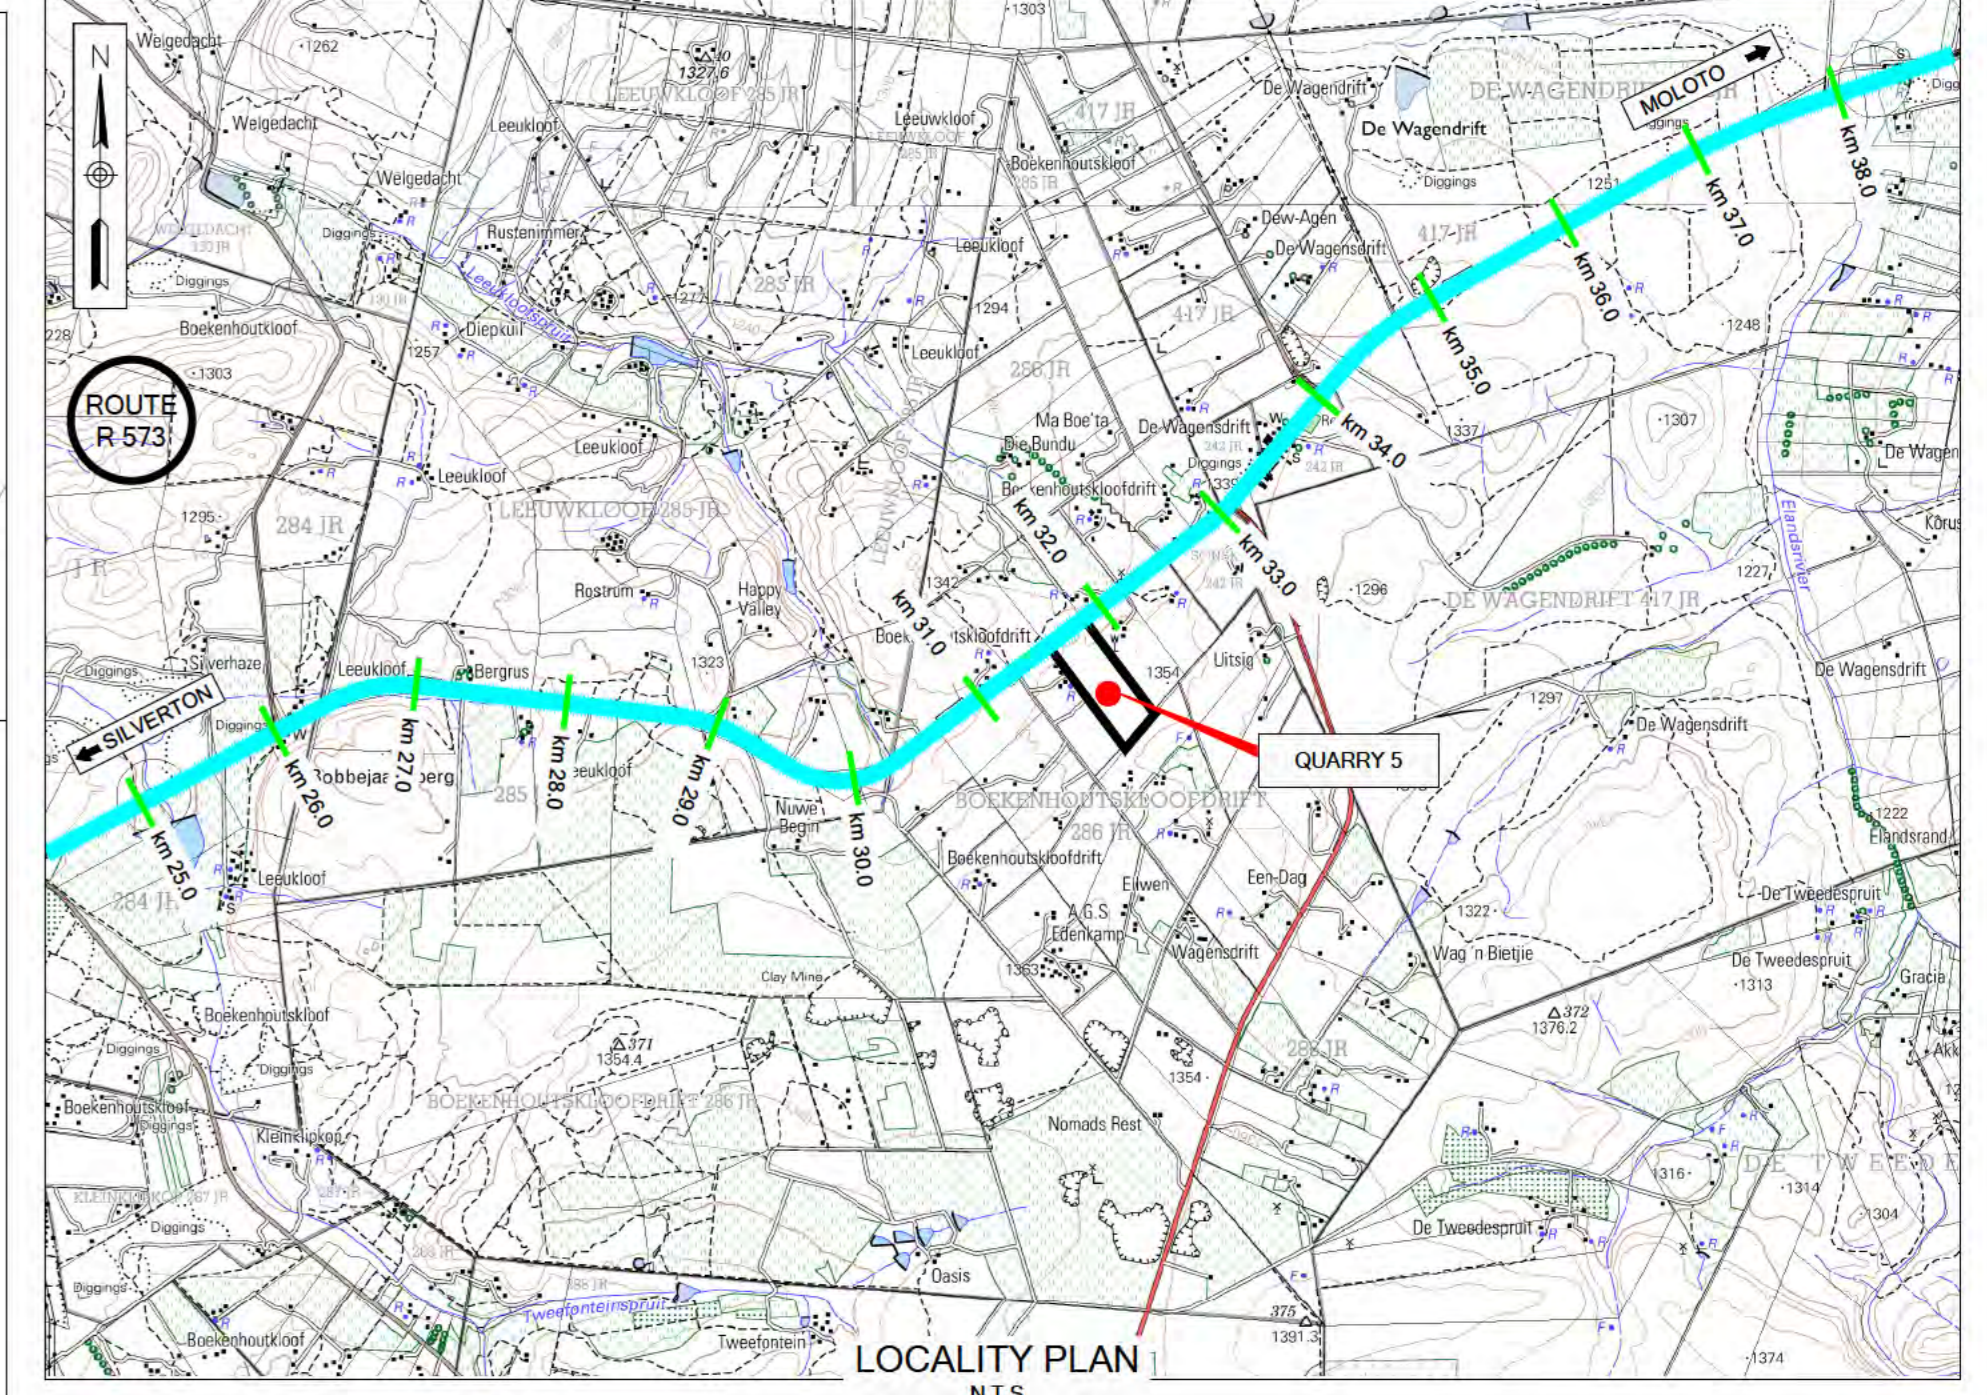

CONSTRUCTION RECORD WORKS CONTRACT ENGINEER Name: M.P. BOONSTRA Prof. Reg. No.: 0081 Date:		SANRAL PROJECT MANAGER Name: M.P. BOONSTRA Date:		DESIGNED BY NAME: D.D. ROBERTSON Prof. Reg. No.: 20115112 CHECKED BY NAME: J.C. MARKRAM Prof. Reg. No.: 990187 DRAWN BY NAME: L. DU PREEZ		CONSULTANT APPROVAL Name: J.C. MARKRAM Prof. Reg. No.: 990187 Date: DD / MM / YYYY		HEAD OFFICE 48 Tambotie Avenue Val de Grace Pretoria 0184 PO Box 415 Pretoria 0001 South Africa Tel: (012) 844 8000		NORTHERN REGION 38 Ida Street Menlo Park Pretoria 0081 Private Bag X17 Lynnwood Ridge 0040 Tel: (012) 426 6200		ACCEPTANCE THIS ACCEPTANCE IS FOR PROCEDURAL AND ADMINISTRATIVE REVIEW PURPOSES ONLY AND DOES NOT ATTRACT LEGAL LIABILITY OR LIABILITY OF ANY KIND FROM WHATSOEVER CAUSE OR HOWSOEVER ARISING For CEO: SA NATIONAL ROADS AGENCY SOC LTD. Date:		PROJECT DESCRIPTION THE UPGRADING OF PROVINCIAL ROAD R573 (K139) SECTION 1 FROM BAVIAANSPOORT ROAD IN TSHWANE (km 0,00) TO THE GAUTENG / MPUMALANGA PROVINCIAL BORDER (± 46.00 km)		PROJECT NUMBER P.002-023-2017 / 1 START: R576 END: R573		DRAWING LOCATION DATA ROUTE SECTION DRAWING km DISTANCE DRAWING TYPE BRIDGE/STRUCTURE No. CONSULTANT DRAWING No. SANRAL DOCUMENT #		SURVEY-EXPROP & PROCL PD - - VER V1	
ORIGINAL VERSION No. DATE REVISION		M.P. BOONSTRA CONSULT. ENG.		KBK KBK Engineers (Pty) Ltd 101 Wapadant Building 64 Glenwood Road, Lynnwood Glen Pretoria 0081 Tel: (012) 348-1822 Fax: (012) 348-1823 PO Box 74786, Lynnwood Ridge, 0040		SANRAL SOUTH AFRICAN NATIONAL ROADS AGENCY SOC LTD BUILDING SOUTH AFRICA THROUGH BETTER ROADS		SCALE: N.T.S.		SHEET 3 OF 3		QUARRY 5		SHEET 3 OF 3		SANRAL DOCUMENT #		VER V1			