


ACCESS ROAD	5.3 ha
QUARRY AREA	13.2 ha
STOCKPILE AREAS	11.1 ha
DEPLETED QUARRY	7.1 ha


OWNER
First Land Developments
 David Hill, 083 701 5459
 011 341 0690
 dhill@ymail.com

PROPERTY
 Remainder of the farm Doornpoort 295
 JRF

QUARRY 6 B	LEGEND
BORROW PIT	44 ha
PROPOSED AREA TO BE UTILISED	

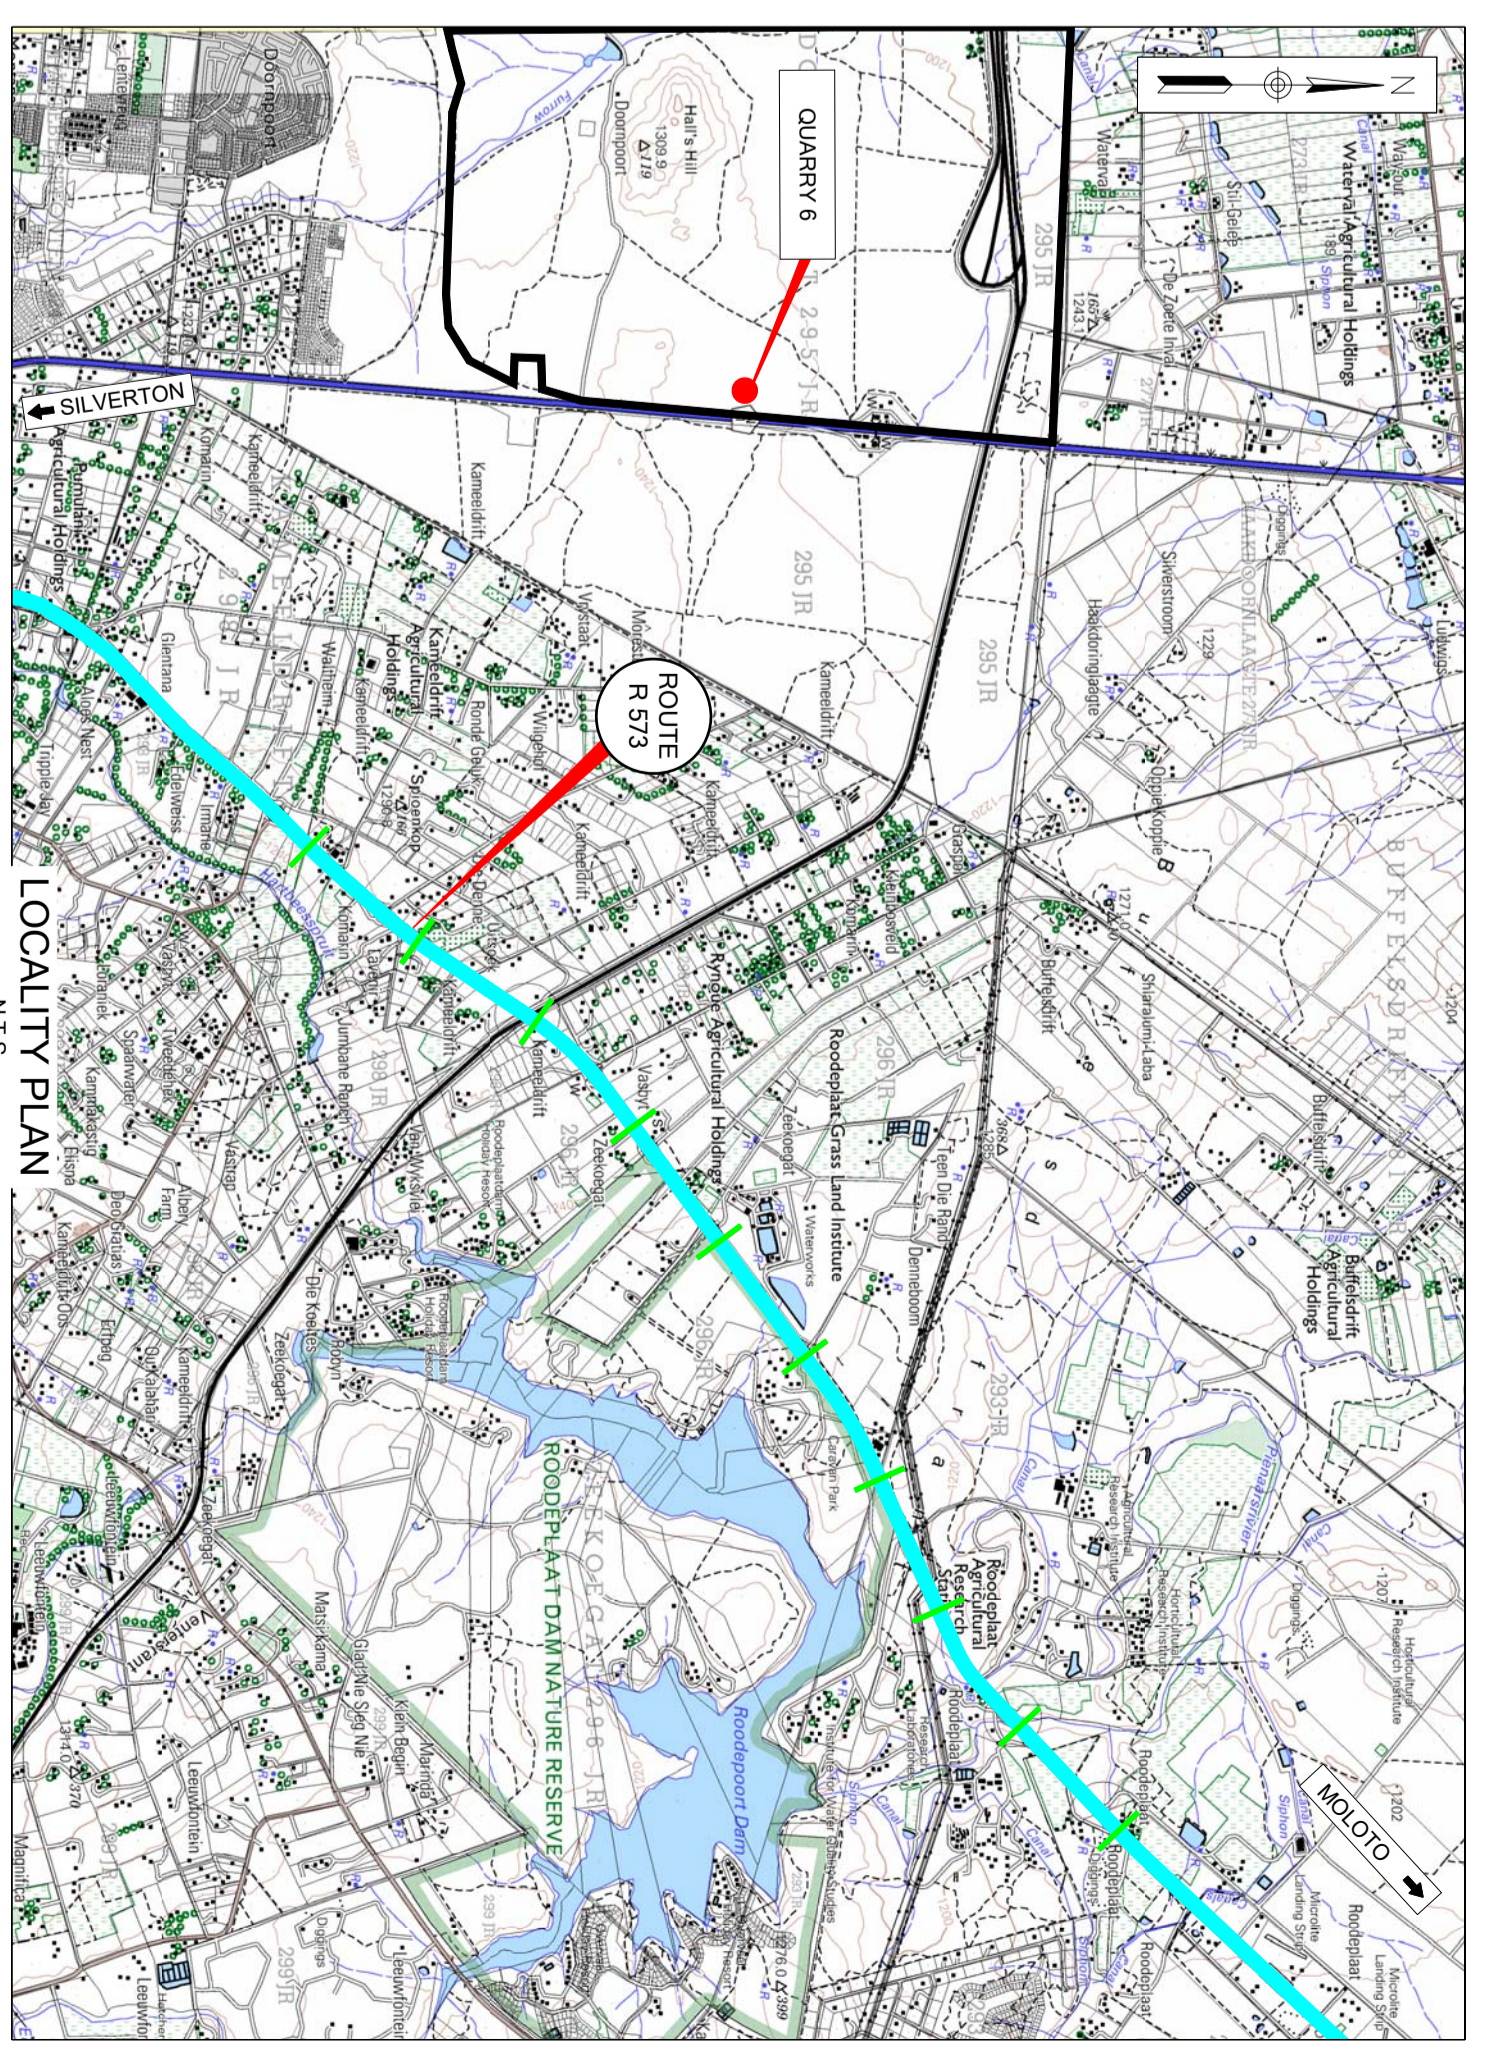

NO. DATE ORIGINAL VERSION REVISION		CONSTRUCTION RECORD Name: _____ Prof. Reg. No.: _____ SANRAL PROJECT MANAGER		DESIGNED BY Name: _____ Prof. Reg. No.: _____ CHECKED BY Name: _____ Prof. Reg. No.: _____ DRAWN BY Name: _____ Prof. Reg. No.: _____		CONSULTANT APPROVAL Name: _____ Prof. Reg. No.: _____ Date: _____		HEAD OFFICE 48 Trenchard Avenue Pretoria PO Box 415 Sandton Tel: (012) 944 8000		NORTHERN REGION 38 RIA Street Mafikeng PO Box 117 Lymwood Ridge Tel: (012) 426 6200		PROJECT DESCRIPTION THE UPGRADING OF PROVINCIAL ROAD R273 K239 SECTION 1 FROM BAWAMSOORT ROAD IN TSHWANE (IN 0.00) TO THE GAUTENG / MPUMALANGA PROVINCIAL BORDER (± 46.00 km)		DRAWING DESCRIPTION QUARRY 6B		LEGEND TOPSOIL/OVERBURDEN STOCKPILE AREA GENERATOR AND FUEL STORAGE CRUSHING AREA SPOIL AREA (INSIDE OLD BORROW PIT) TEMPORARY TOILETS		PROJECT NUMBER P 002-423-24/17/1		DRAWING LOCATION DATA ROUTE SECTION R576 R573		DRAWING TYPE BRIDGE/STRUCTURE NO. SURVEY-EXPROP & PROCL. CONSULTANT DRAWING NO. PD SANRAL DOCUMENT #		SCALE: N.T.S. SHEET 2 OF 3		VER	
---	--	--	--	--	--	---	--	---	--	---	--	---	--	---	--	--	--	--	--	---	--	--	--	-----------------------------------	--	------------	--

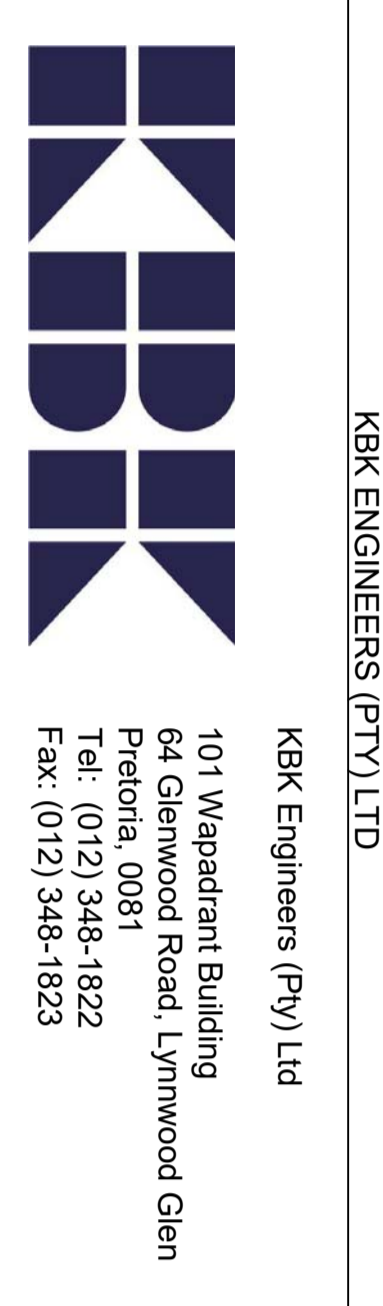

K&K ENGINEERS (PTY) LTD
 101 Waverland Building
 64 Glenwood Road, Lynnwood Glen
 Pretoria, 0081
 Tel: (012) 346-8222
 Fax: (012) 346-8223
 PO Box 74786, Lynnwood Ridge, 0040



SANRAL
 BUILDING SOUTH AFRICA THROUGH BETTER ROADS
 Tel: (012) 426 6200