




PHASE 1 : CONSTRUCT CULVERT LHS

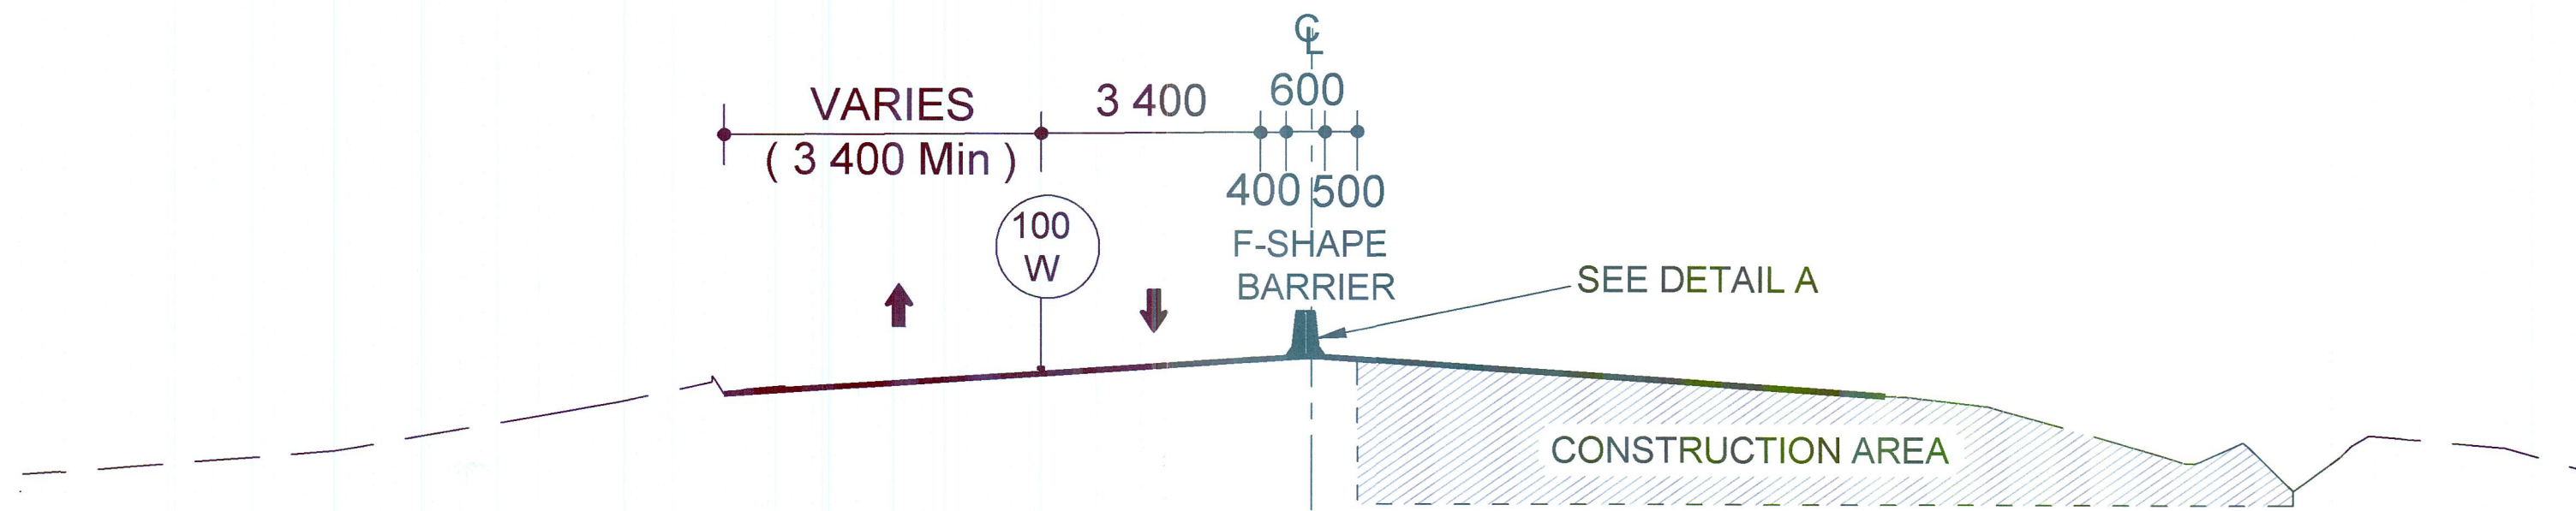

PHASE 2 : CONSTRUCT CULVERT RHS

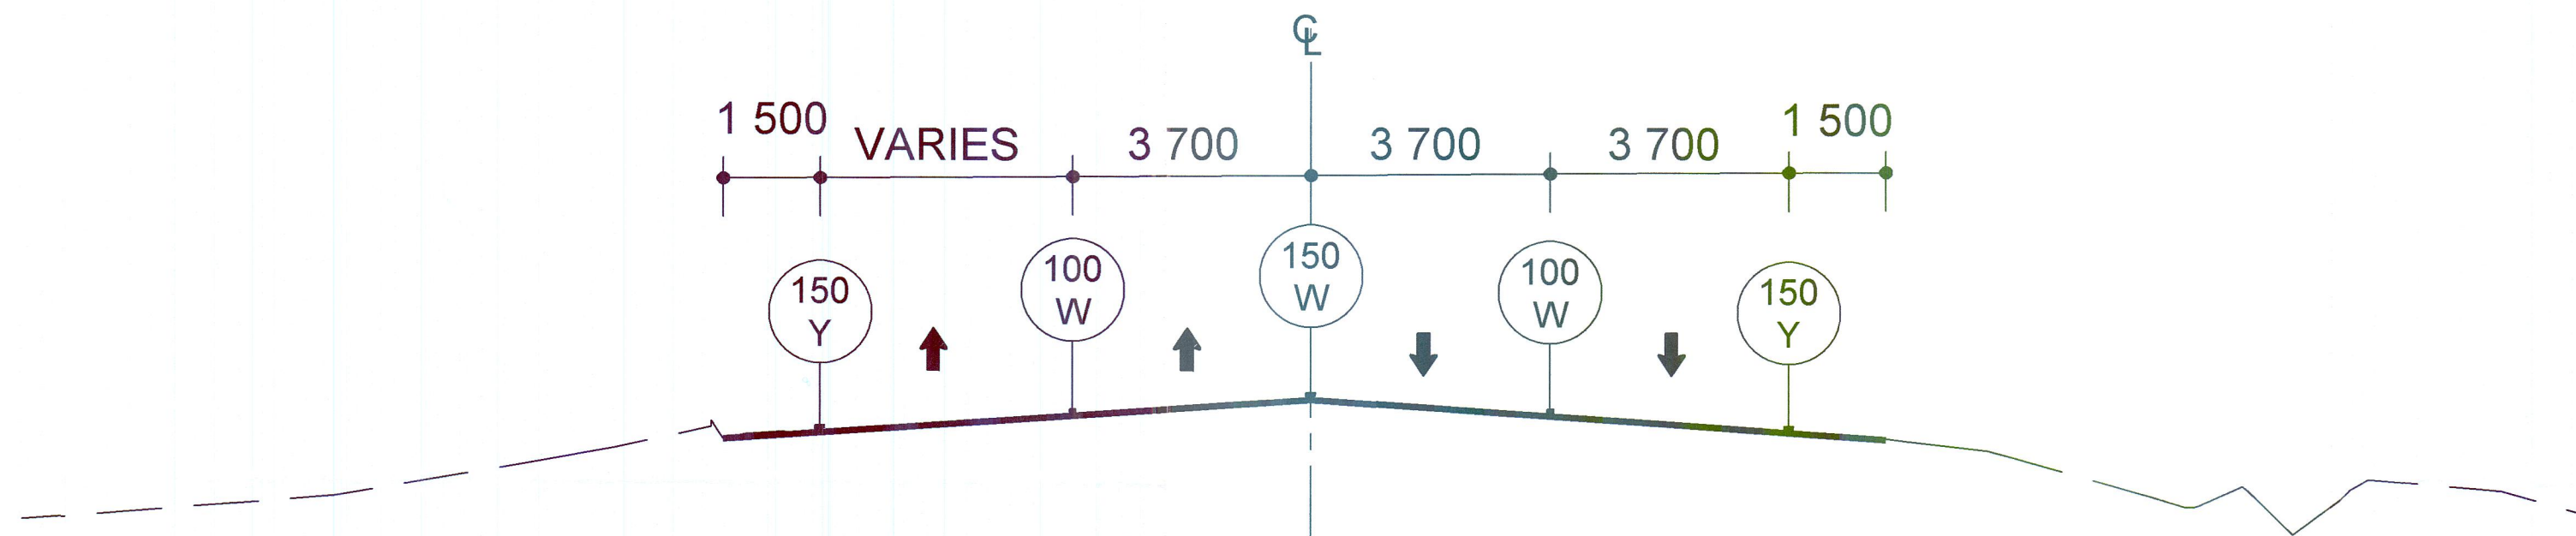

PHASE 3 : RE-INSTA TE ORIGINAL ROAD MARKINGS FOR TRAFFIC TO PROCEED NORMALLY

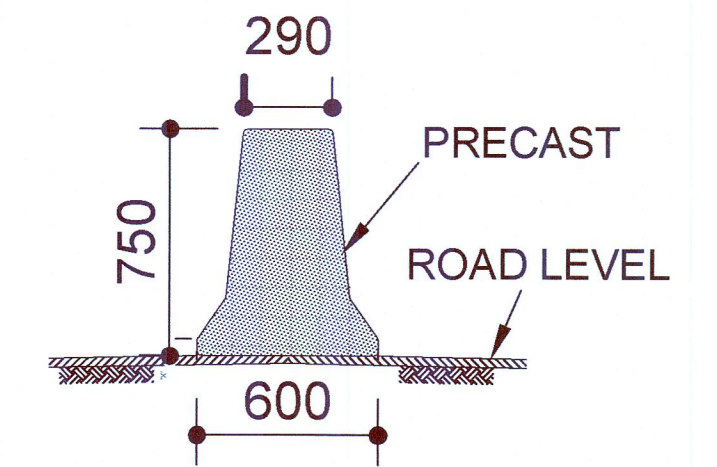

DETAIL A : F-SHAPE BARRIER

# TRAFFIC ACCOMMODATION

## CROSS SECTIONS



Project

Saints Pipeline

Drawing no

3299B/CD/01